



FOR FURTHER INFORMATION
ON DESIGN CRITERIA SEE
CHAPTER 4 OF CLEAN WATER
SERVICES EROSION PREVENTION
AND SEDIMENT CONTROL
PLANNING AND DESIGN MANUAL.

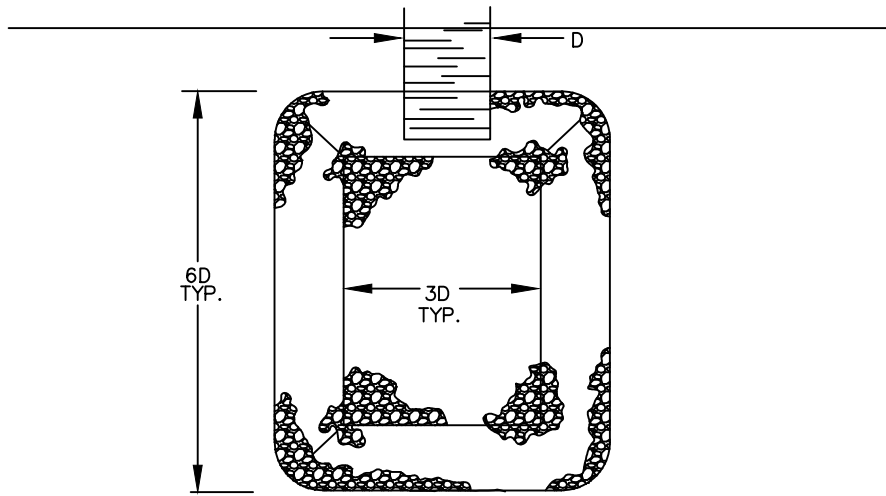

PLAN VIEW

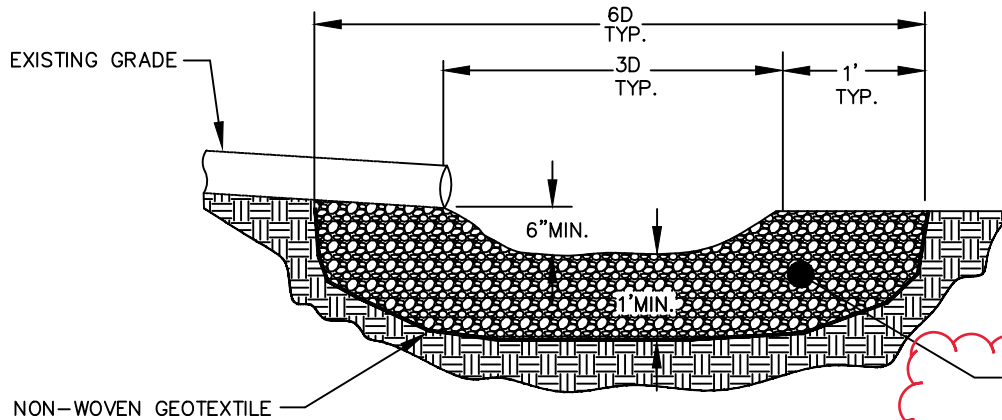

PROFILE

RIP RAP, AS DETERMINED
BY ENGINEER,
SEE DRAWING #770

NOTE:

1. ADDITIONAL BMP'S ARE REQUIRED WHEN DISCHARGING SEDIMENT LADEN WATER.

OAK LODGE
WATER SERVICES

CHANNEL FLOW
RIPRAP OUTLET PROTECTION

DRAWING NO.

255

NO.	REVISIONS	DATE	BY	APPROVED
1				
2				
3				
4				DISTRICT ENGINEER

DATE: 02/18/2020

SCALE: NTS

EROSION CONTROL STANDARD DRAWING